


両開き門扉 S=1/20
H-150,W-400

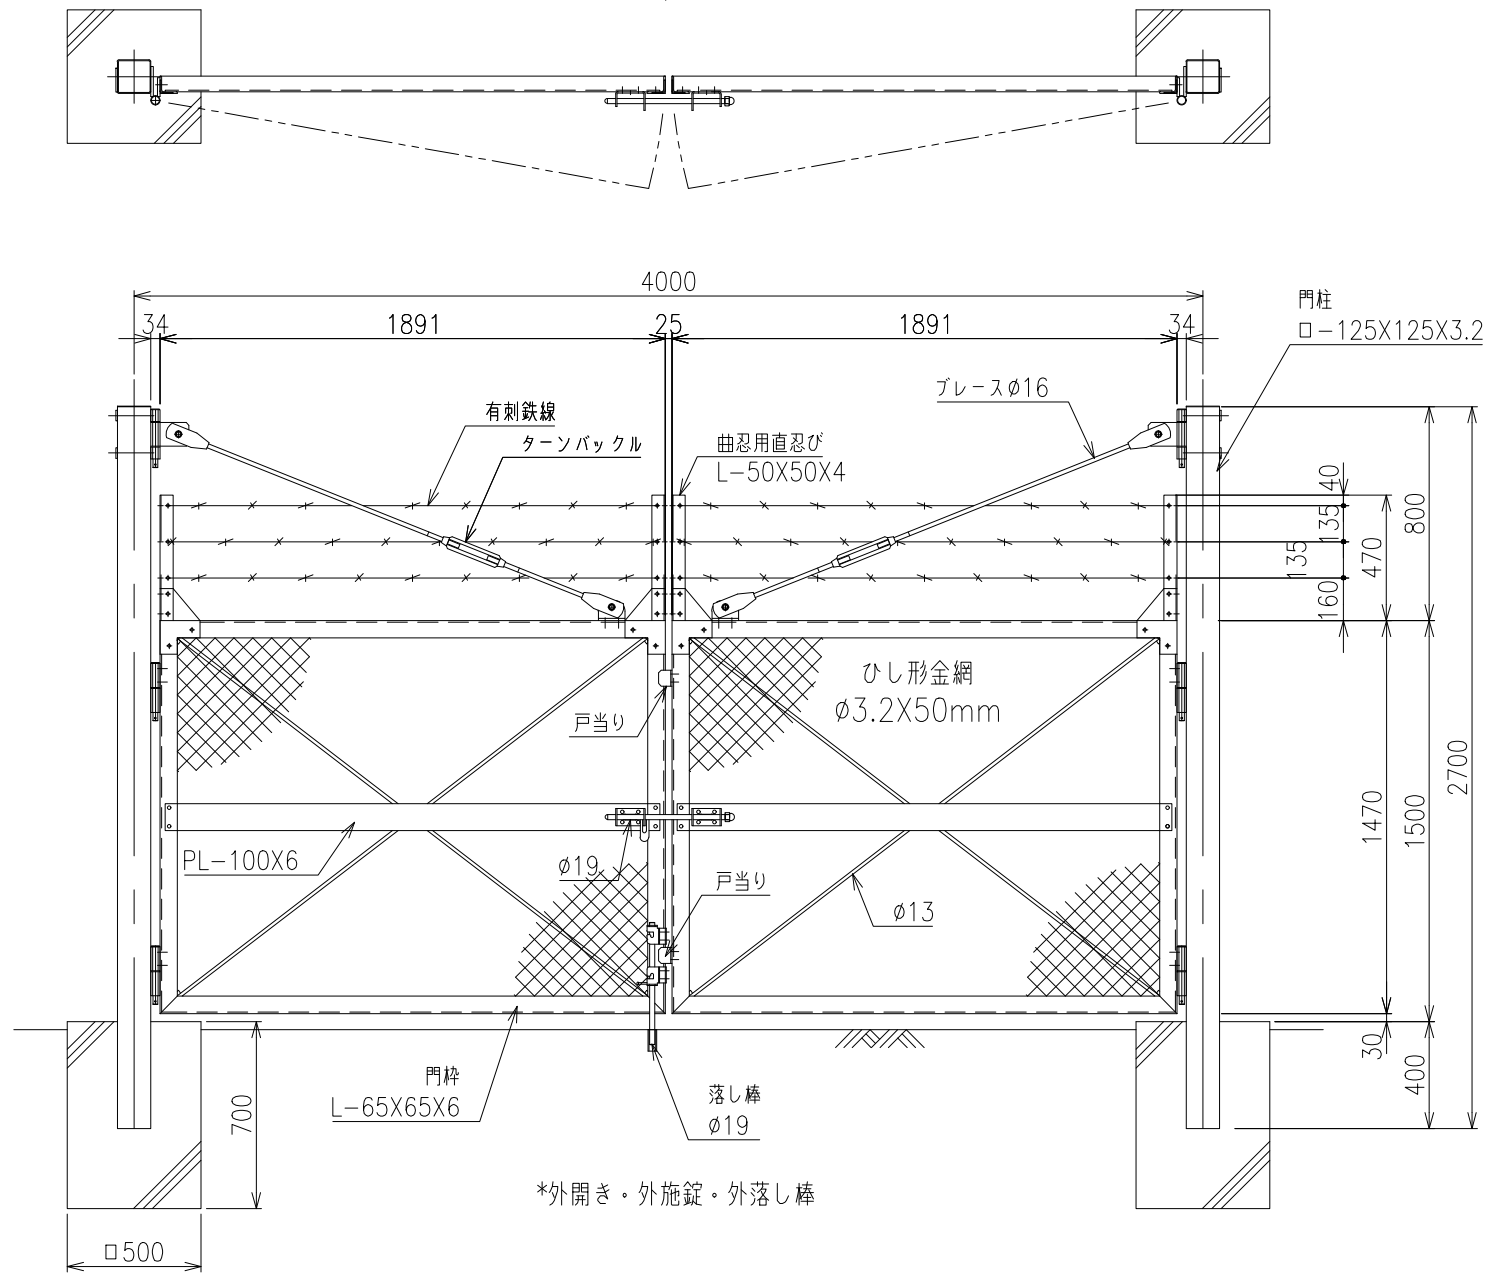

施錠詳細図 S=1/10

