



両開き門扉 S=1/20  
H-200,W-400

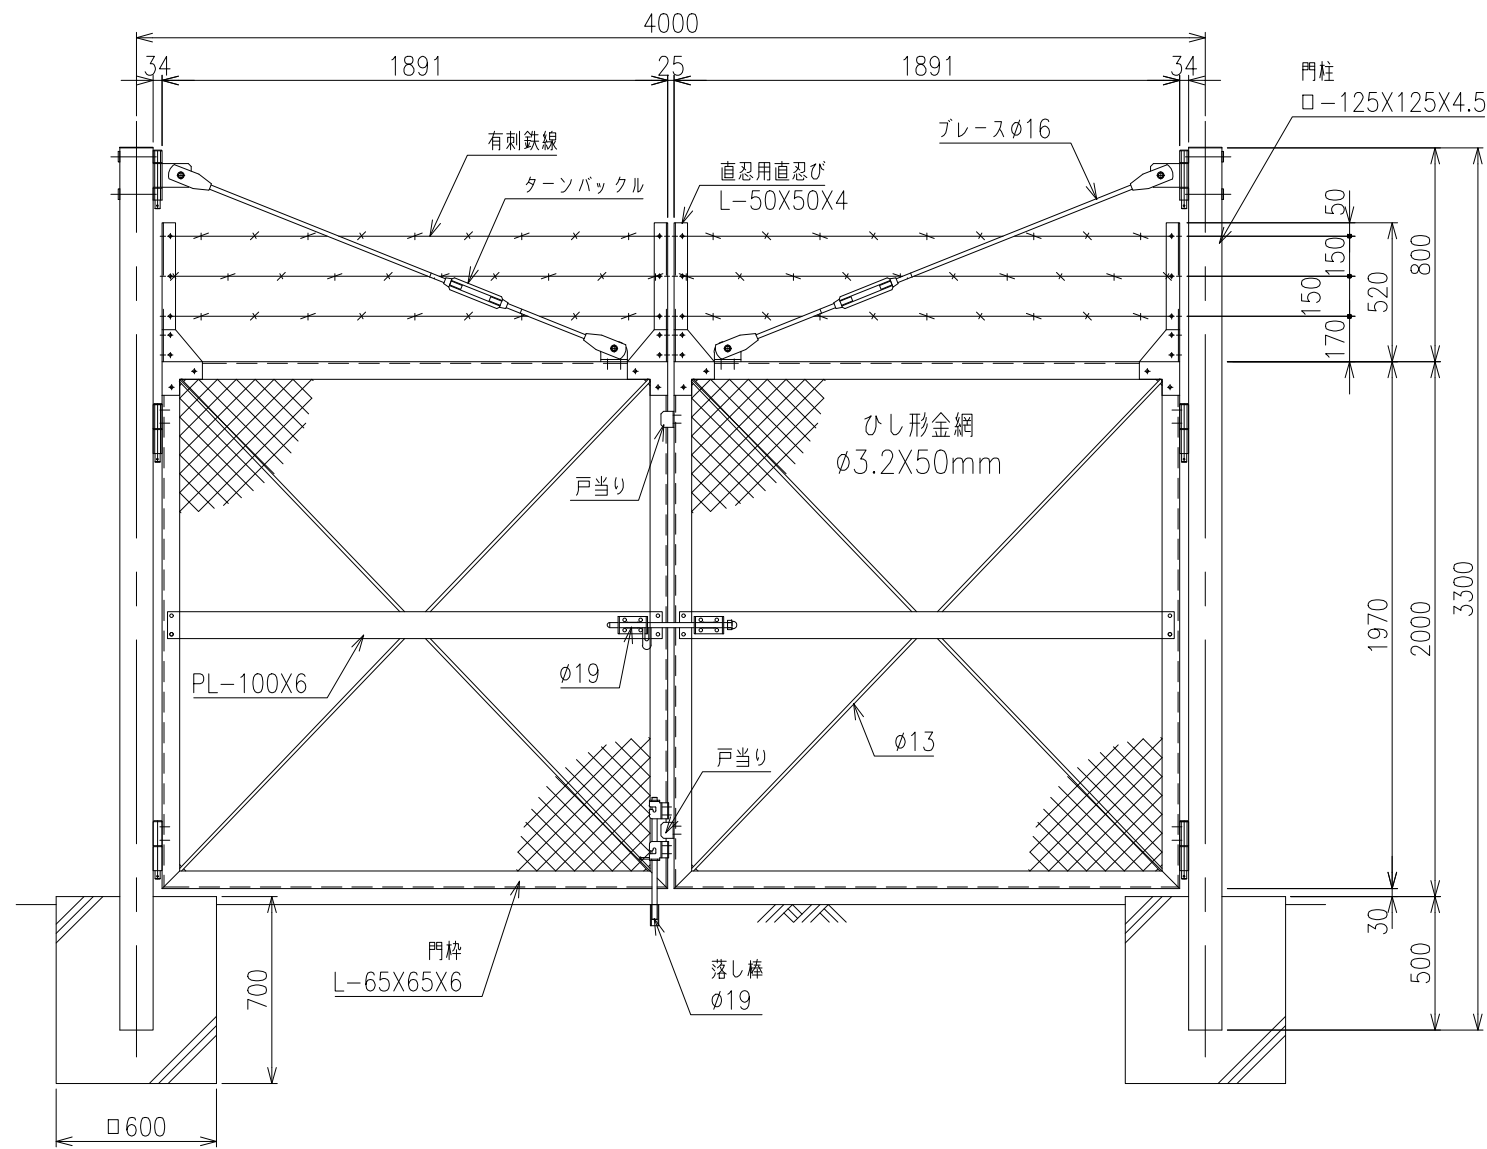

施錠詳細図 S=1/10

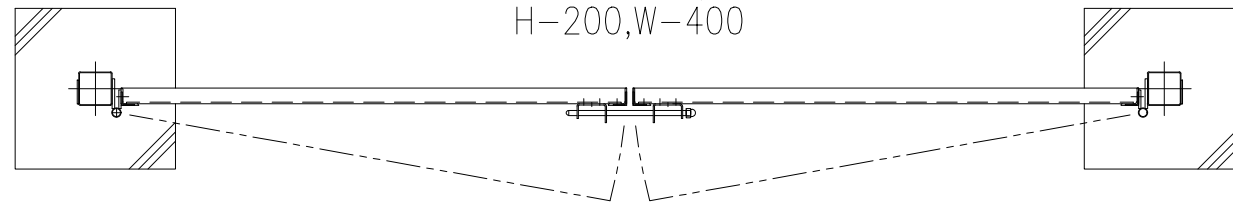